



PHASE IA PLAN

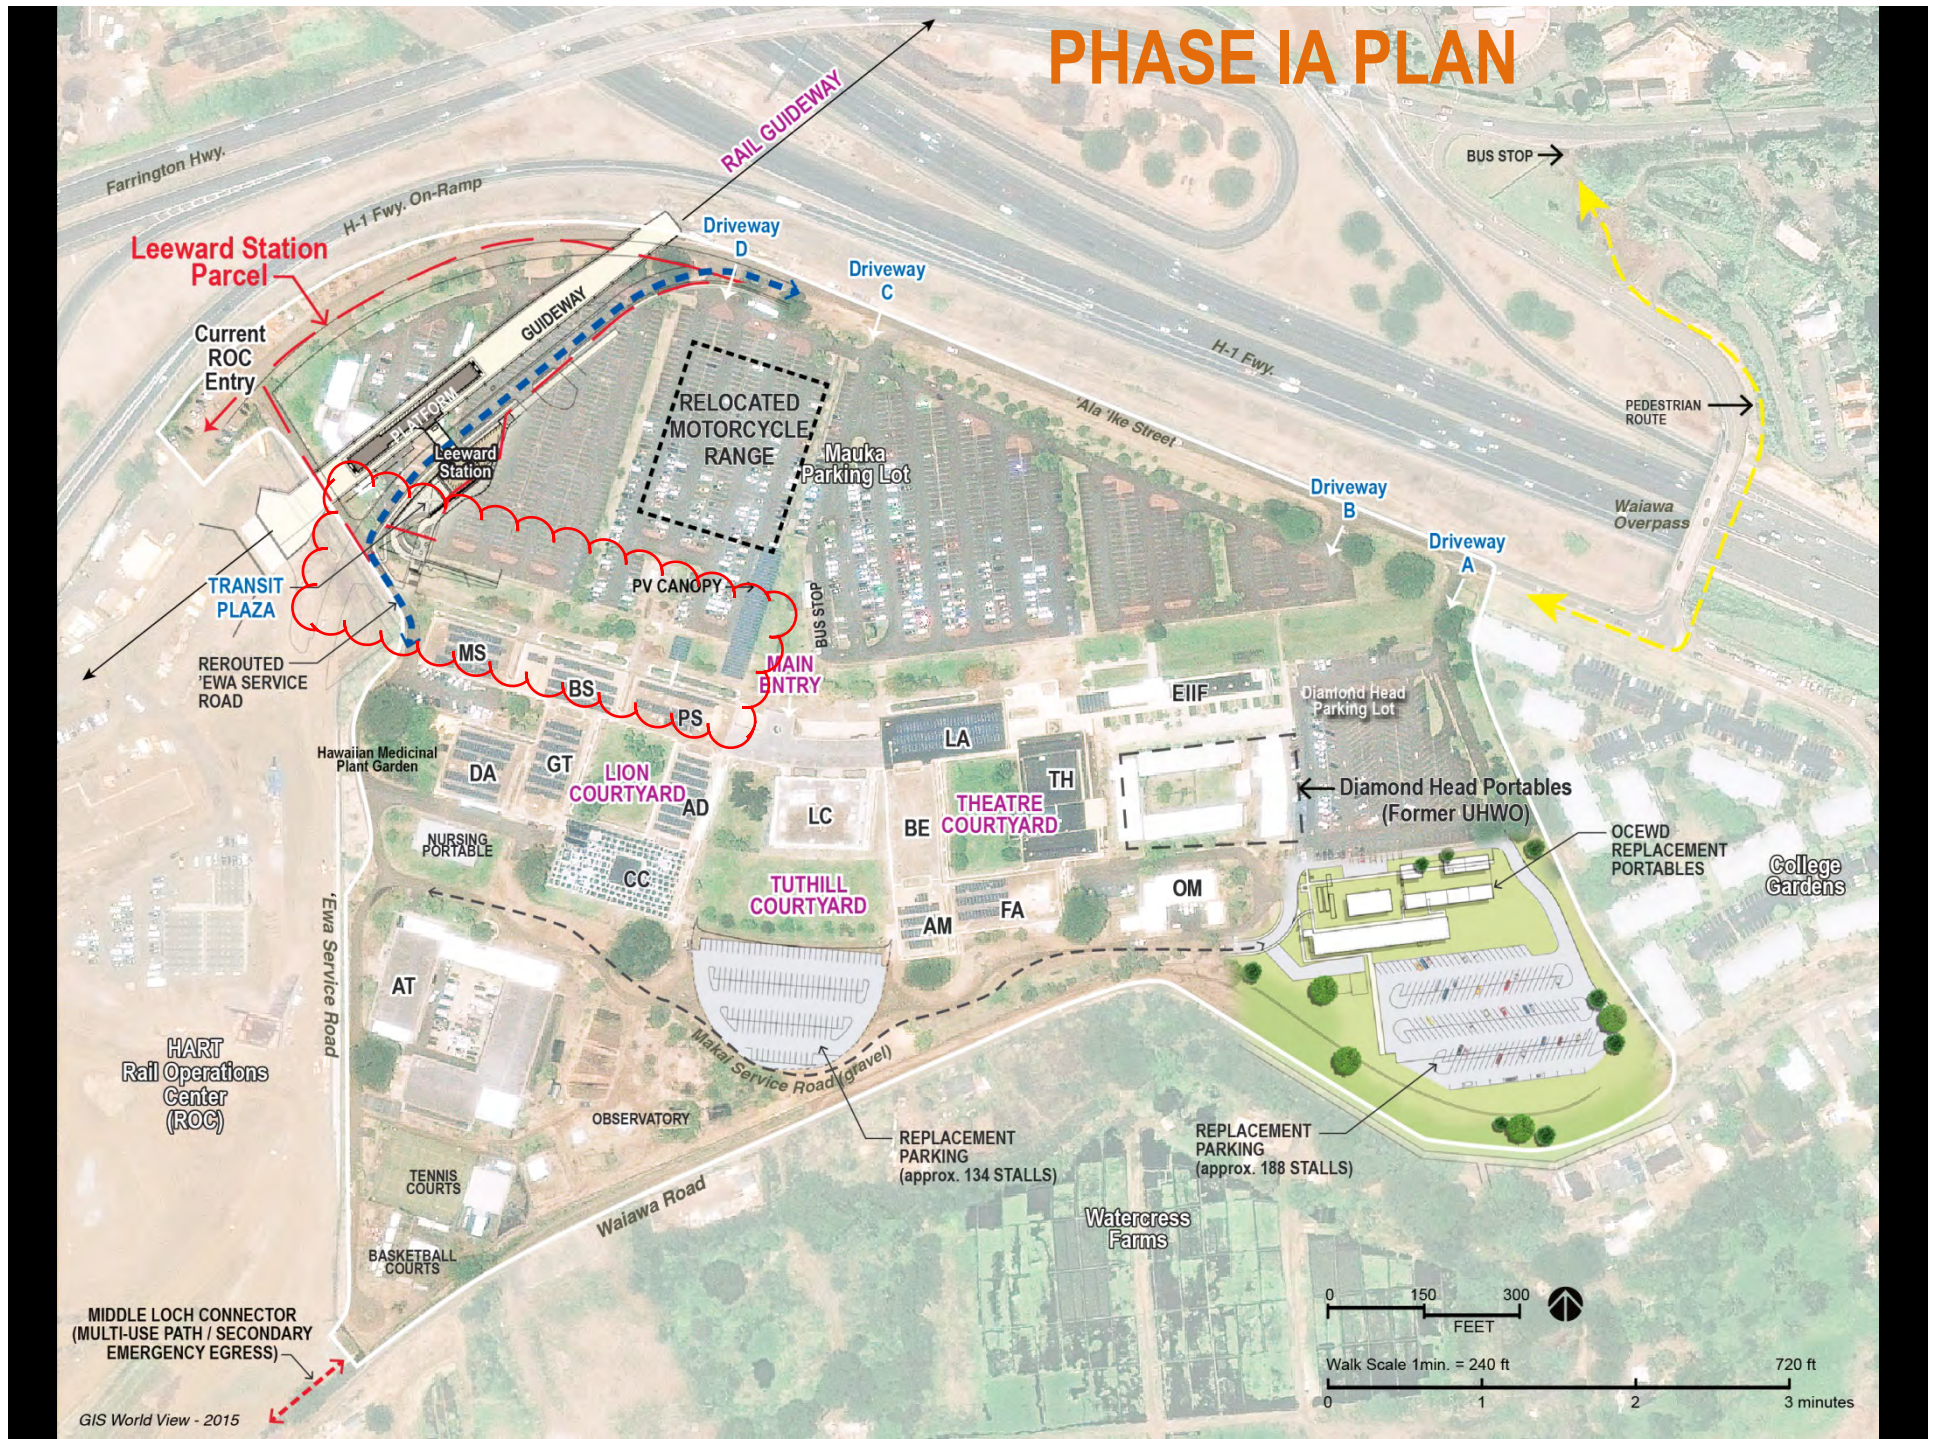




PHASE IB PLAN

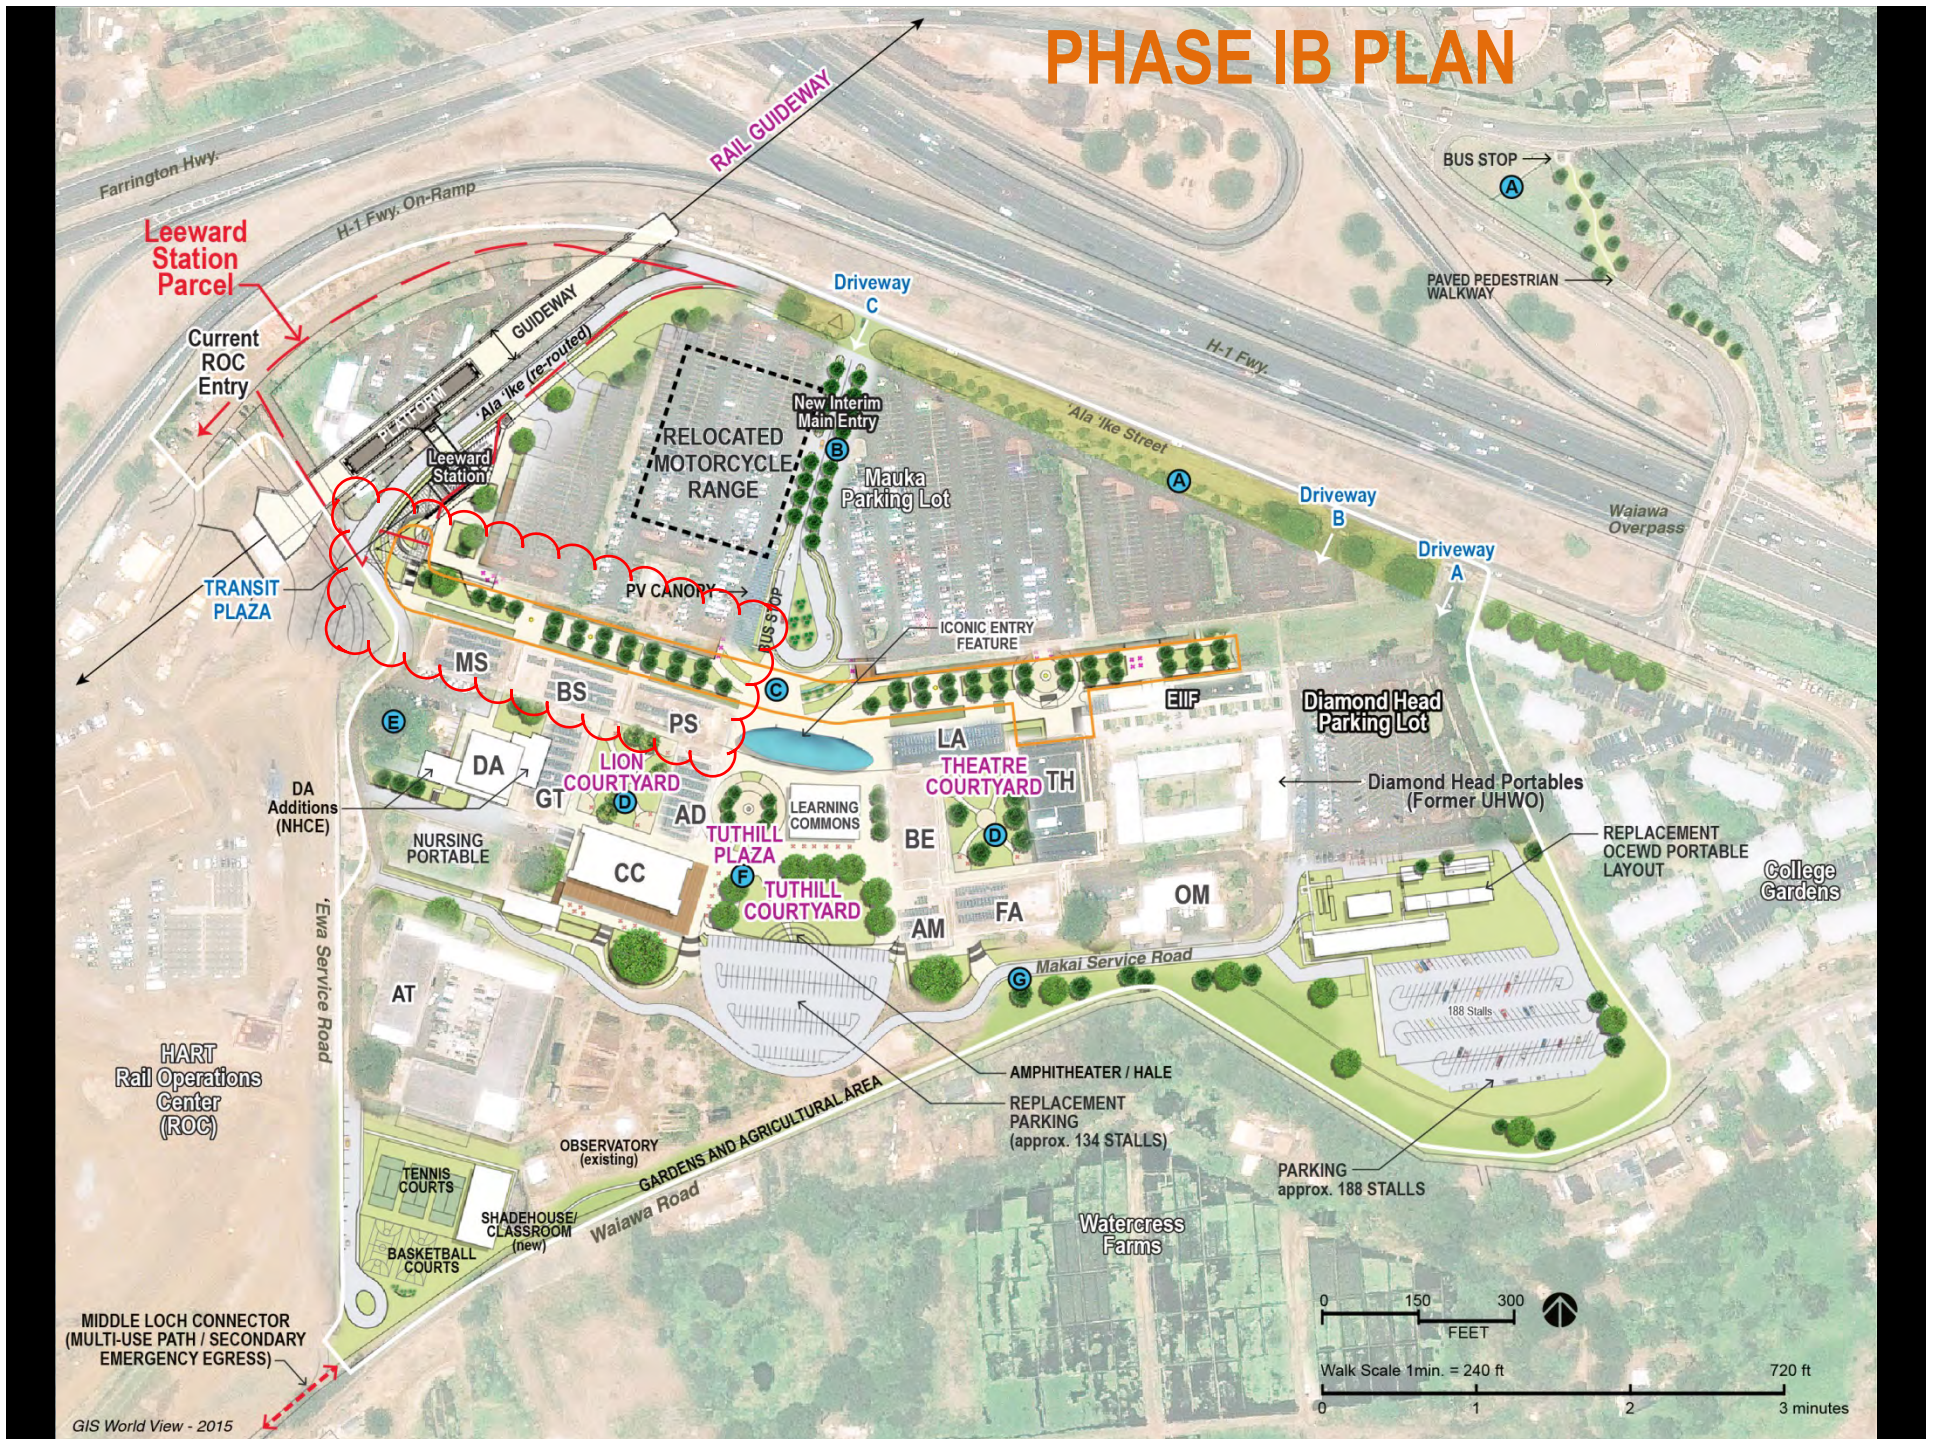

ULTIMATE PLAN

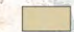LEGEND

-  Existing Buildings
-  New Buildings
-  Outdoor Seating



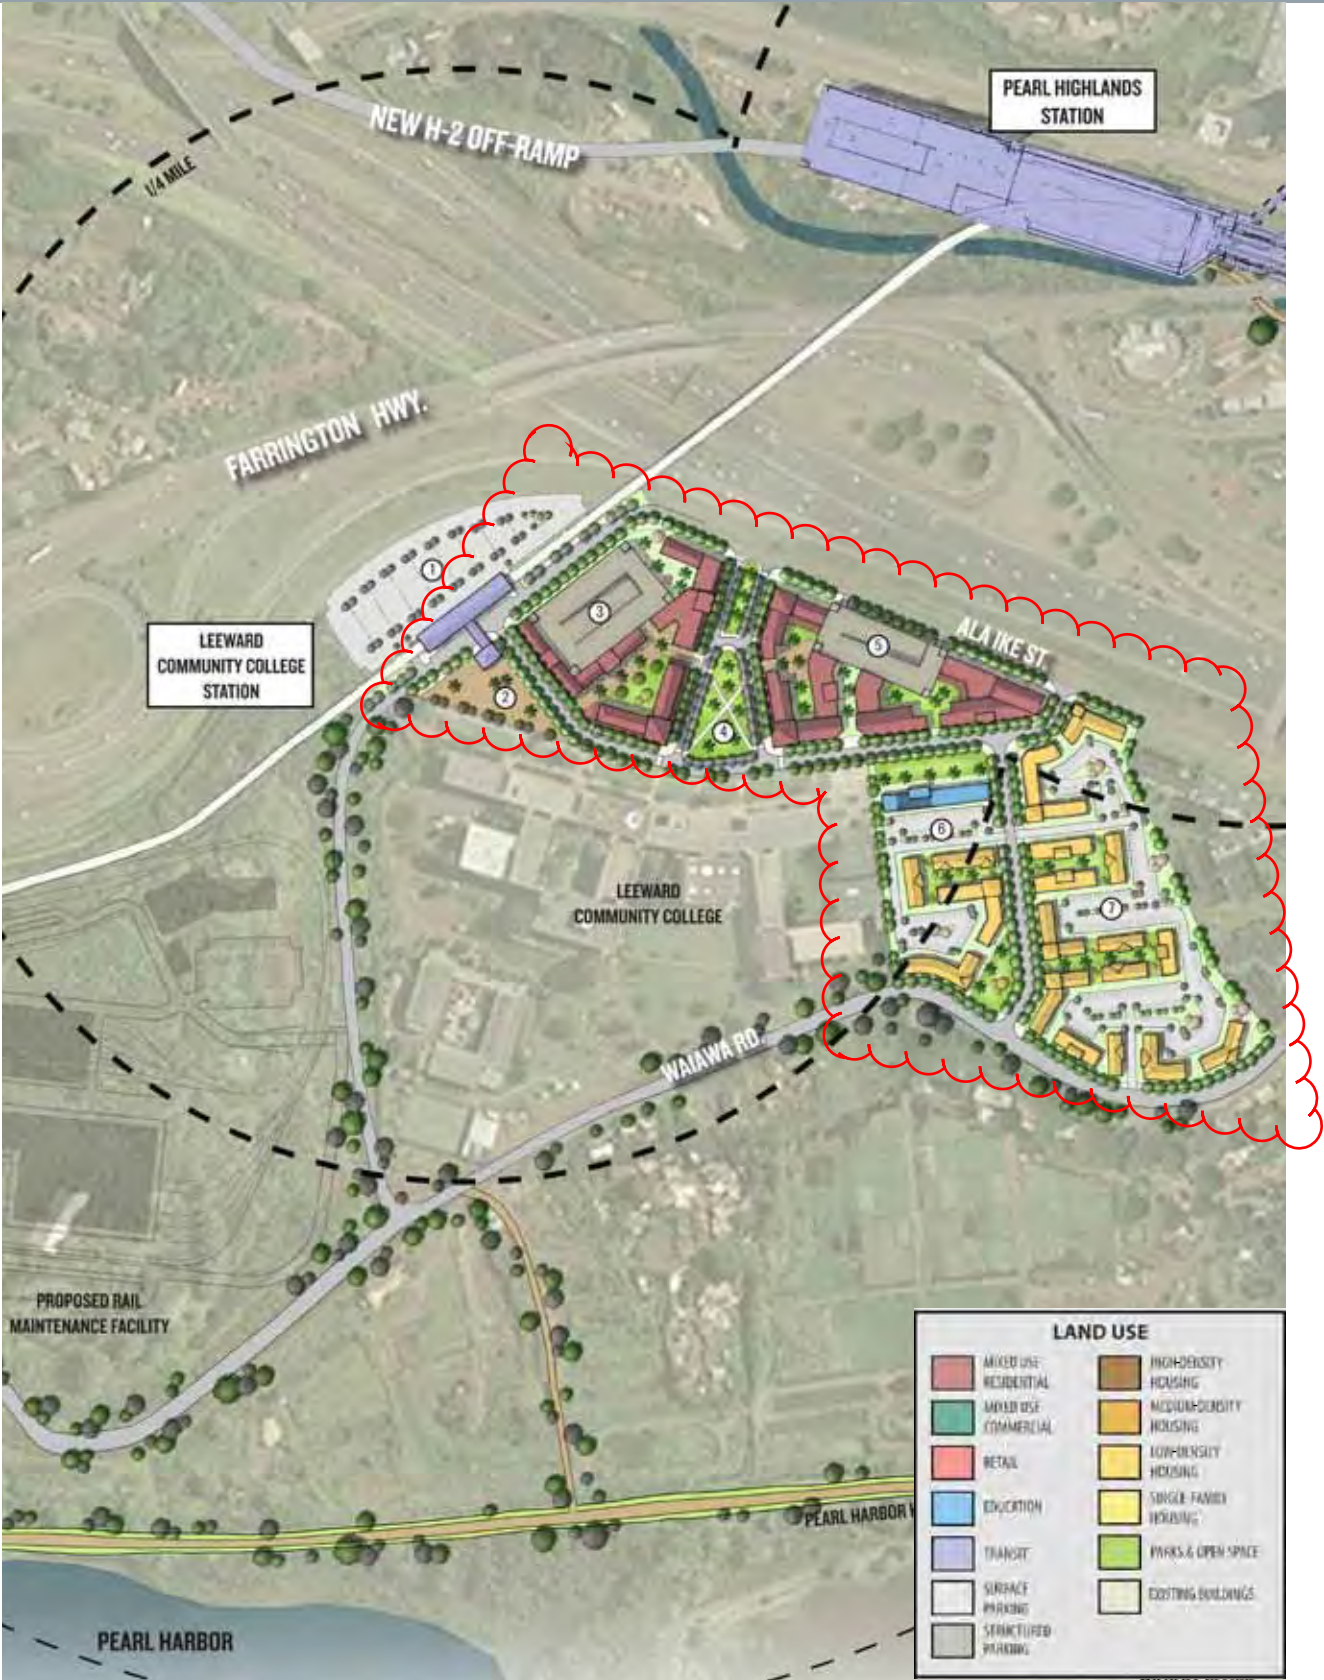


FIGURE 11 - Leeward Community College Station Area Illustrative Plan